



Ministry of Planning,
Agriculture, Housing,
Infrastructure, Transport
& Development
Cayman Islands Government



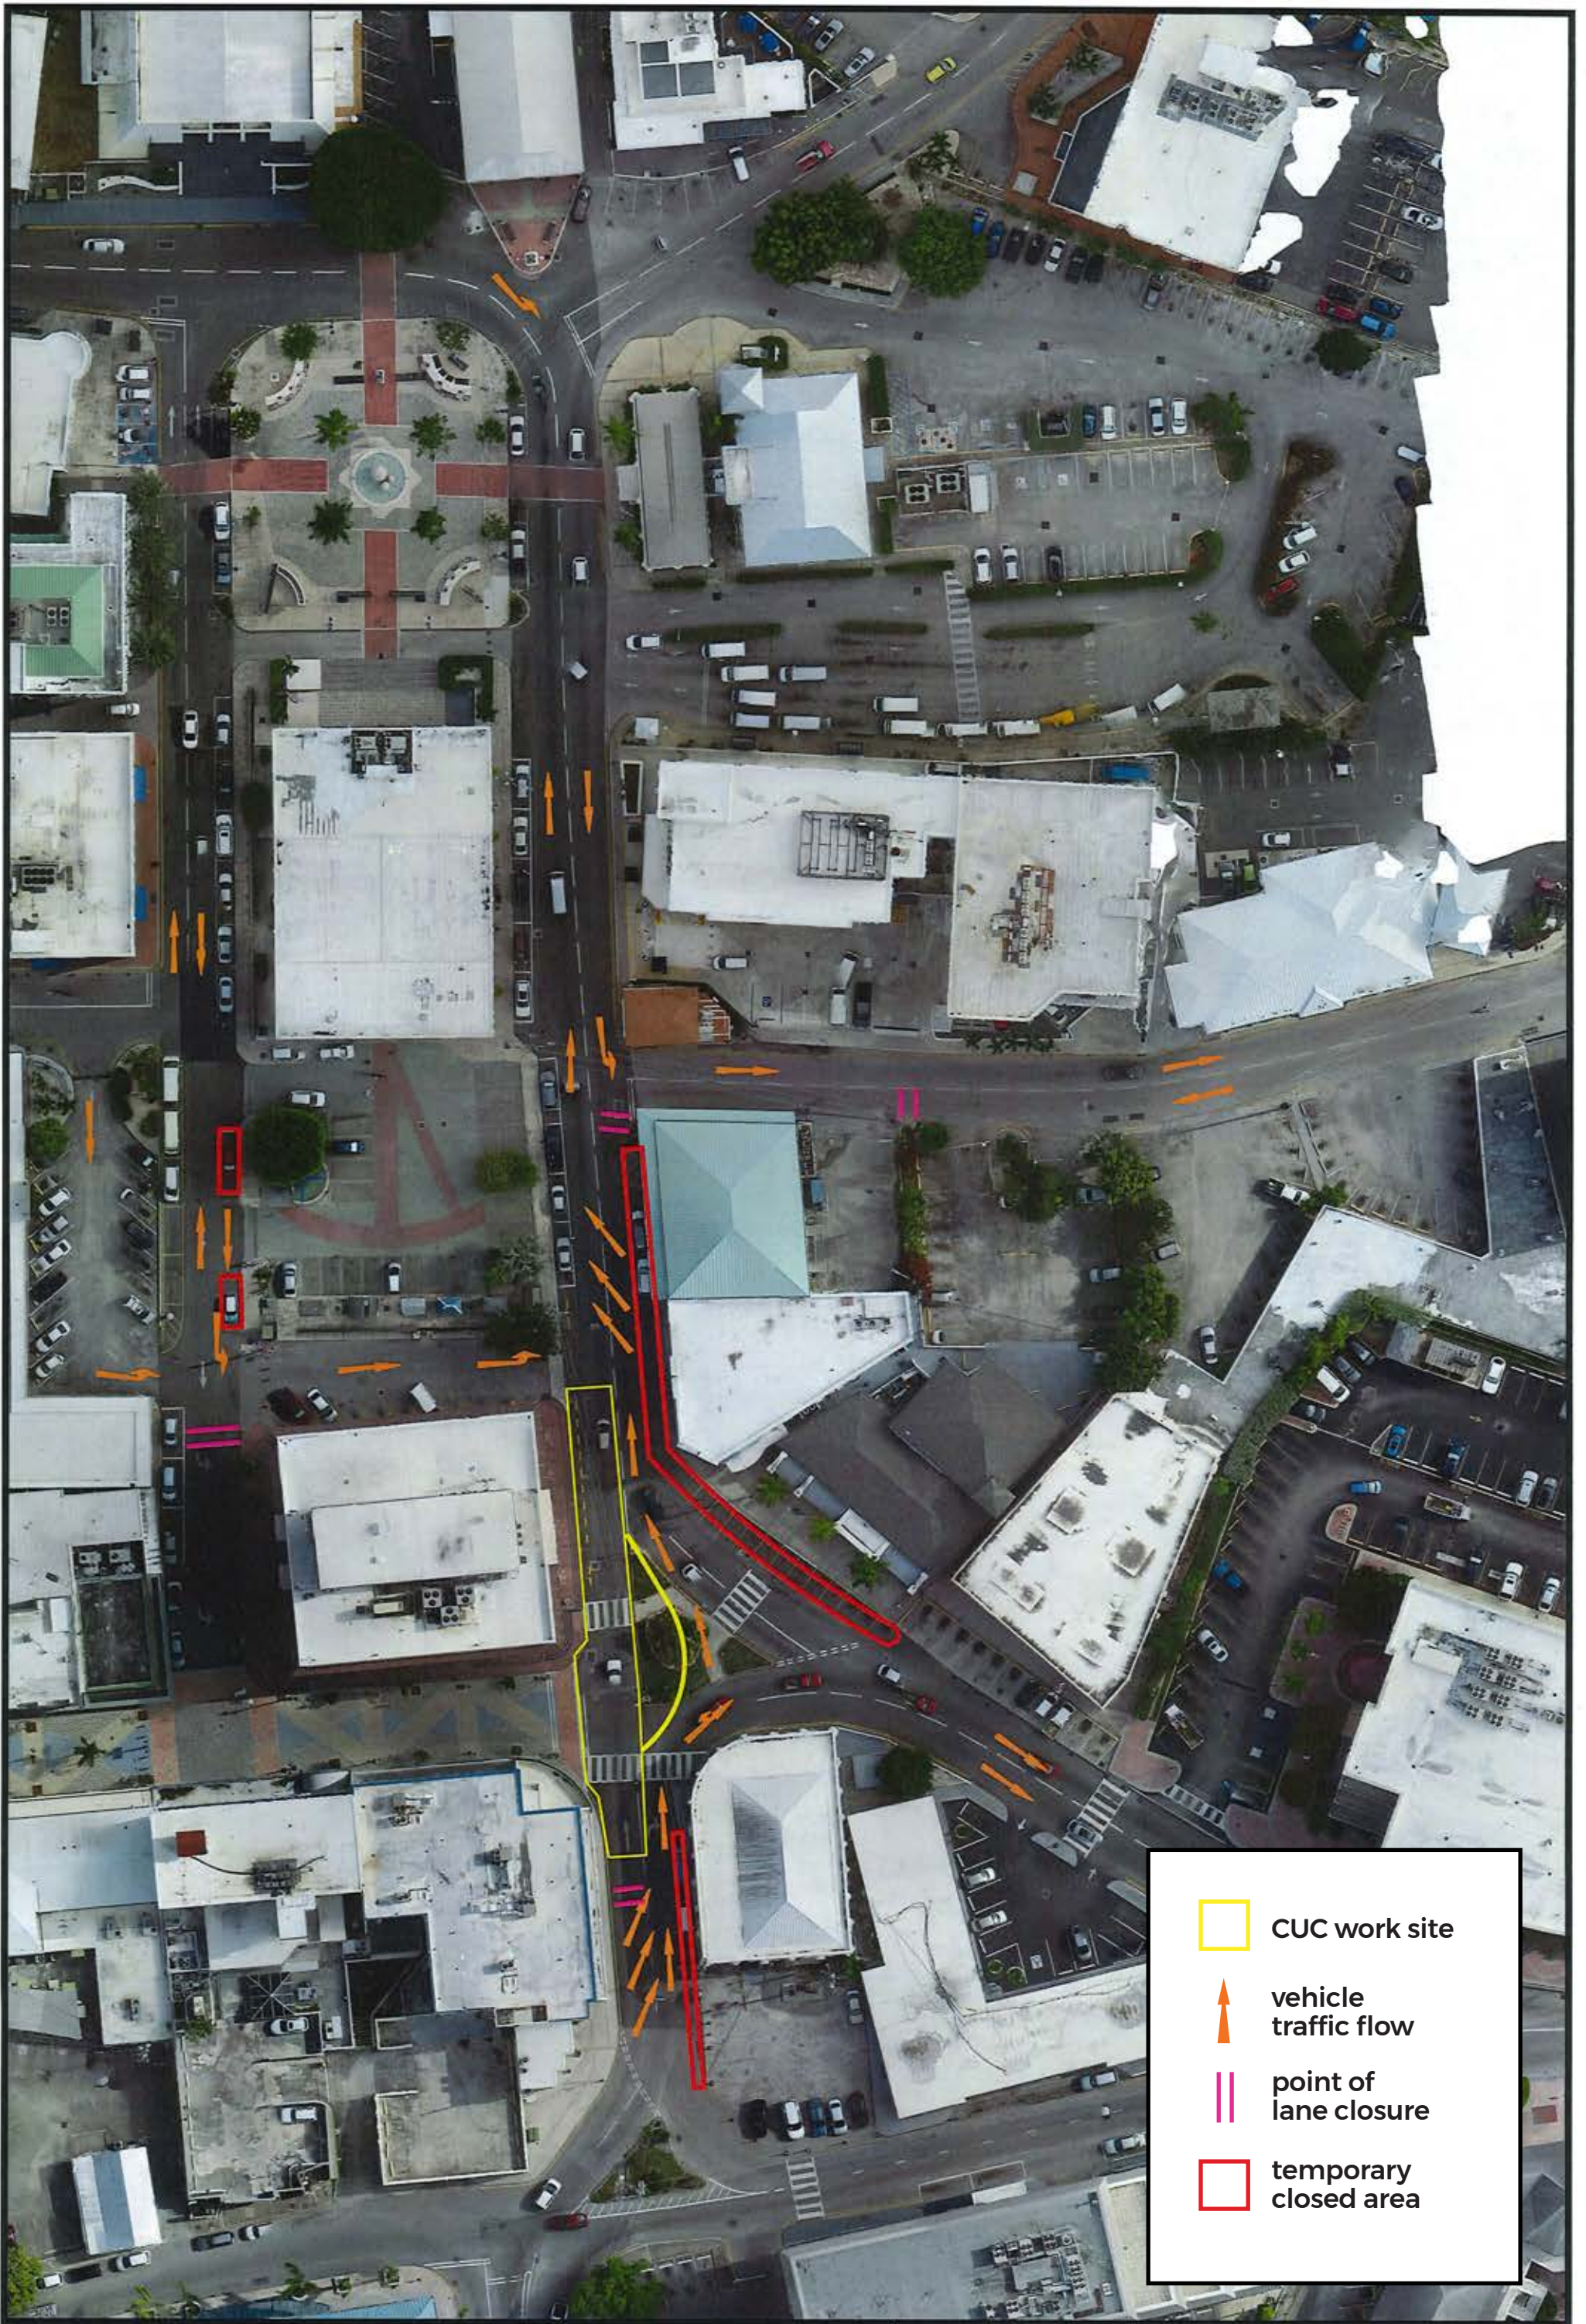
CENTRAL BUSINESS DISTRICT ENHANCEMENT PROJECT PHASE 2B





| TRAFFIC DIVERSION PLAN

A project under the



Updated 18 January 2024



	CUC work site
	vehicle traffic flow
	point of lane closure
	temporary closed area





NATIONAL ROADS AUTHORITY
 # 370 NORTH SOUND ROAD, P. O. BOX # 10426
 GRAND CAYMAN, KY1-1004
 CAYMAN ISLANDS

Project ref.	EDS/GEN1
Scale	Horiz. 1" = 50' Vert. N/A
Drawing Name	GT REV. Ph2 - Diversions
Sheet	of

Design	E. Jackson
Drawn	E. Jackson
Checked	E. Howard
Date:	28Sep23
Dwg.No.	1

TITLE
 GT REV Phase 2
 Traffic Diversions: Phase 1



	CUC work site
	vehicle traffic flow
	point of lane closure
	temporary closed area





NATIONAL ROADS AUTHORITY
 # 370 NORTH SOUND ROAD, P. O. BOX # 10426
 GRAND CAYMAN, KY1-1004
 CAYMAN ISLANDS

Project ref.	KDS/GEN1
Scale	Horiz. 1" = 80' Vert. N/A
Drawing Name	GT REV. Ph2 - Diversions
Sheet	of

Design	E. Jackson
Drawn	E. Jackson
Checked	E. Howard
Date:	28Sep23
Dwg.No.	1

TITLE
 GT REV Phase 2
 Traffic Diversions: Phase 2



	CUC work site
	vehicle traffic flow
	point of lane closure
	temporary closed area





NATIONAL ROADS AUTHORITY
 # 370 NORTH SOUND ROAD, P. O. BOX # 10426
 GRAND CAYMAN, KY1-1004
 CAYMAN ISLANDS

Project ref. GRS/GEN1
 Scale Horiz. 1" = 50'
 Vert. N/A
 Drawing Name. GT REV. Ph2 - Diversions
 Sheet of

Design E. Jackson
 Drawn E. Jackson
 Checked K. Howard
 Date: 28Sep23
 Dwg.No. 1

TITLE
**GT REV Phase 2
 Traffic Diversions: Phase 3**



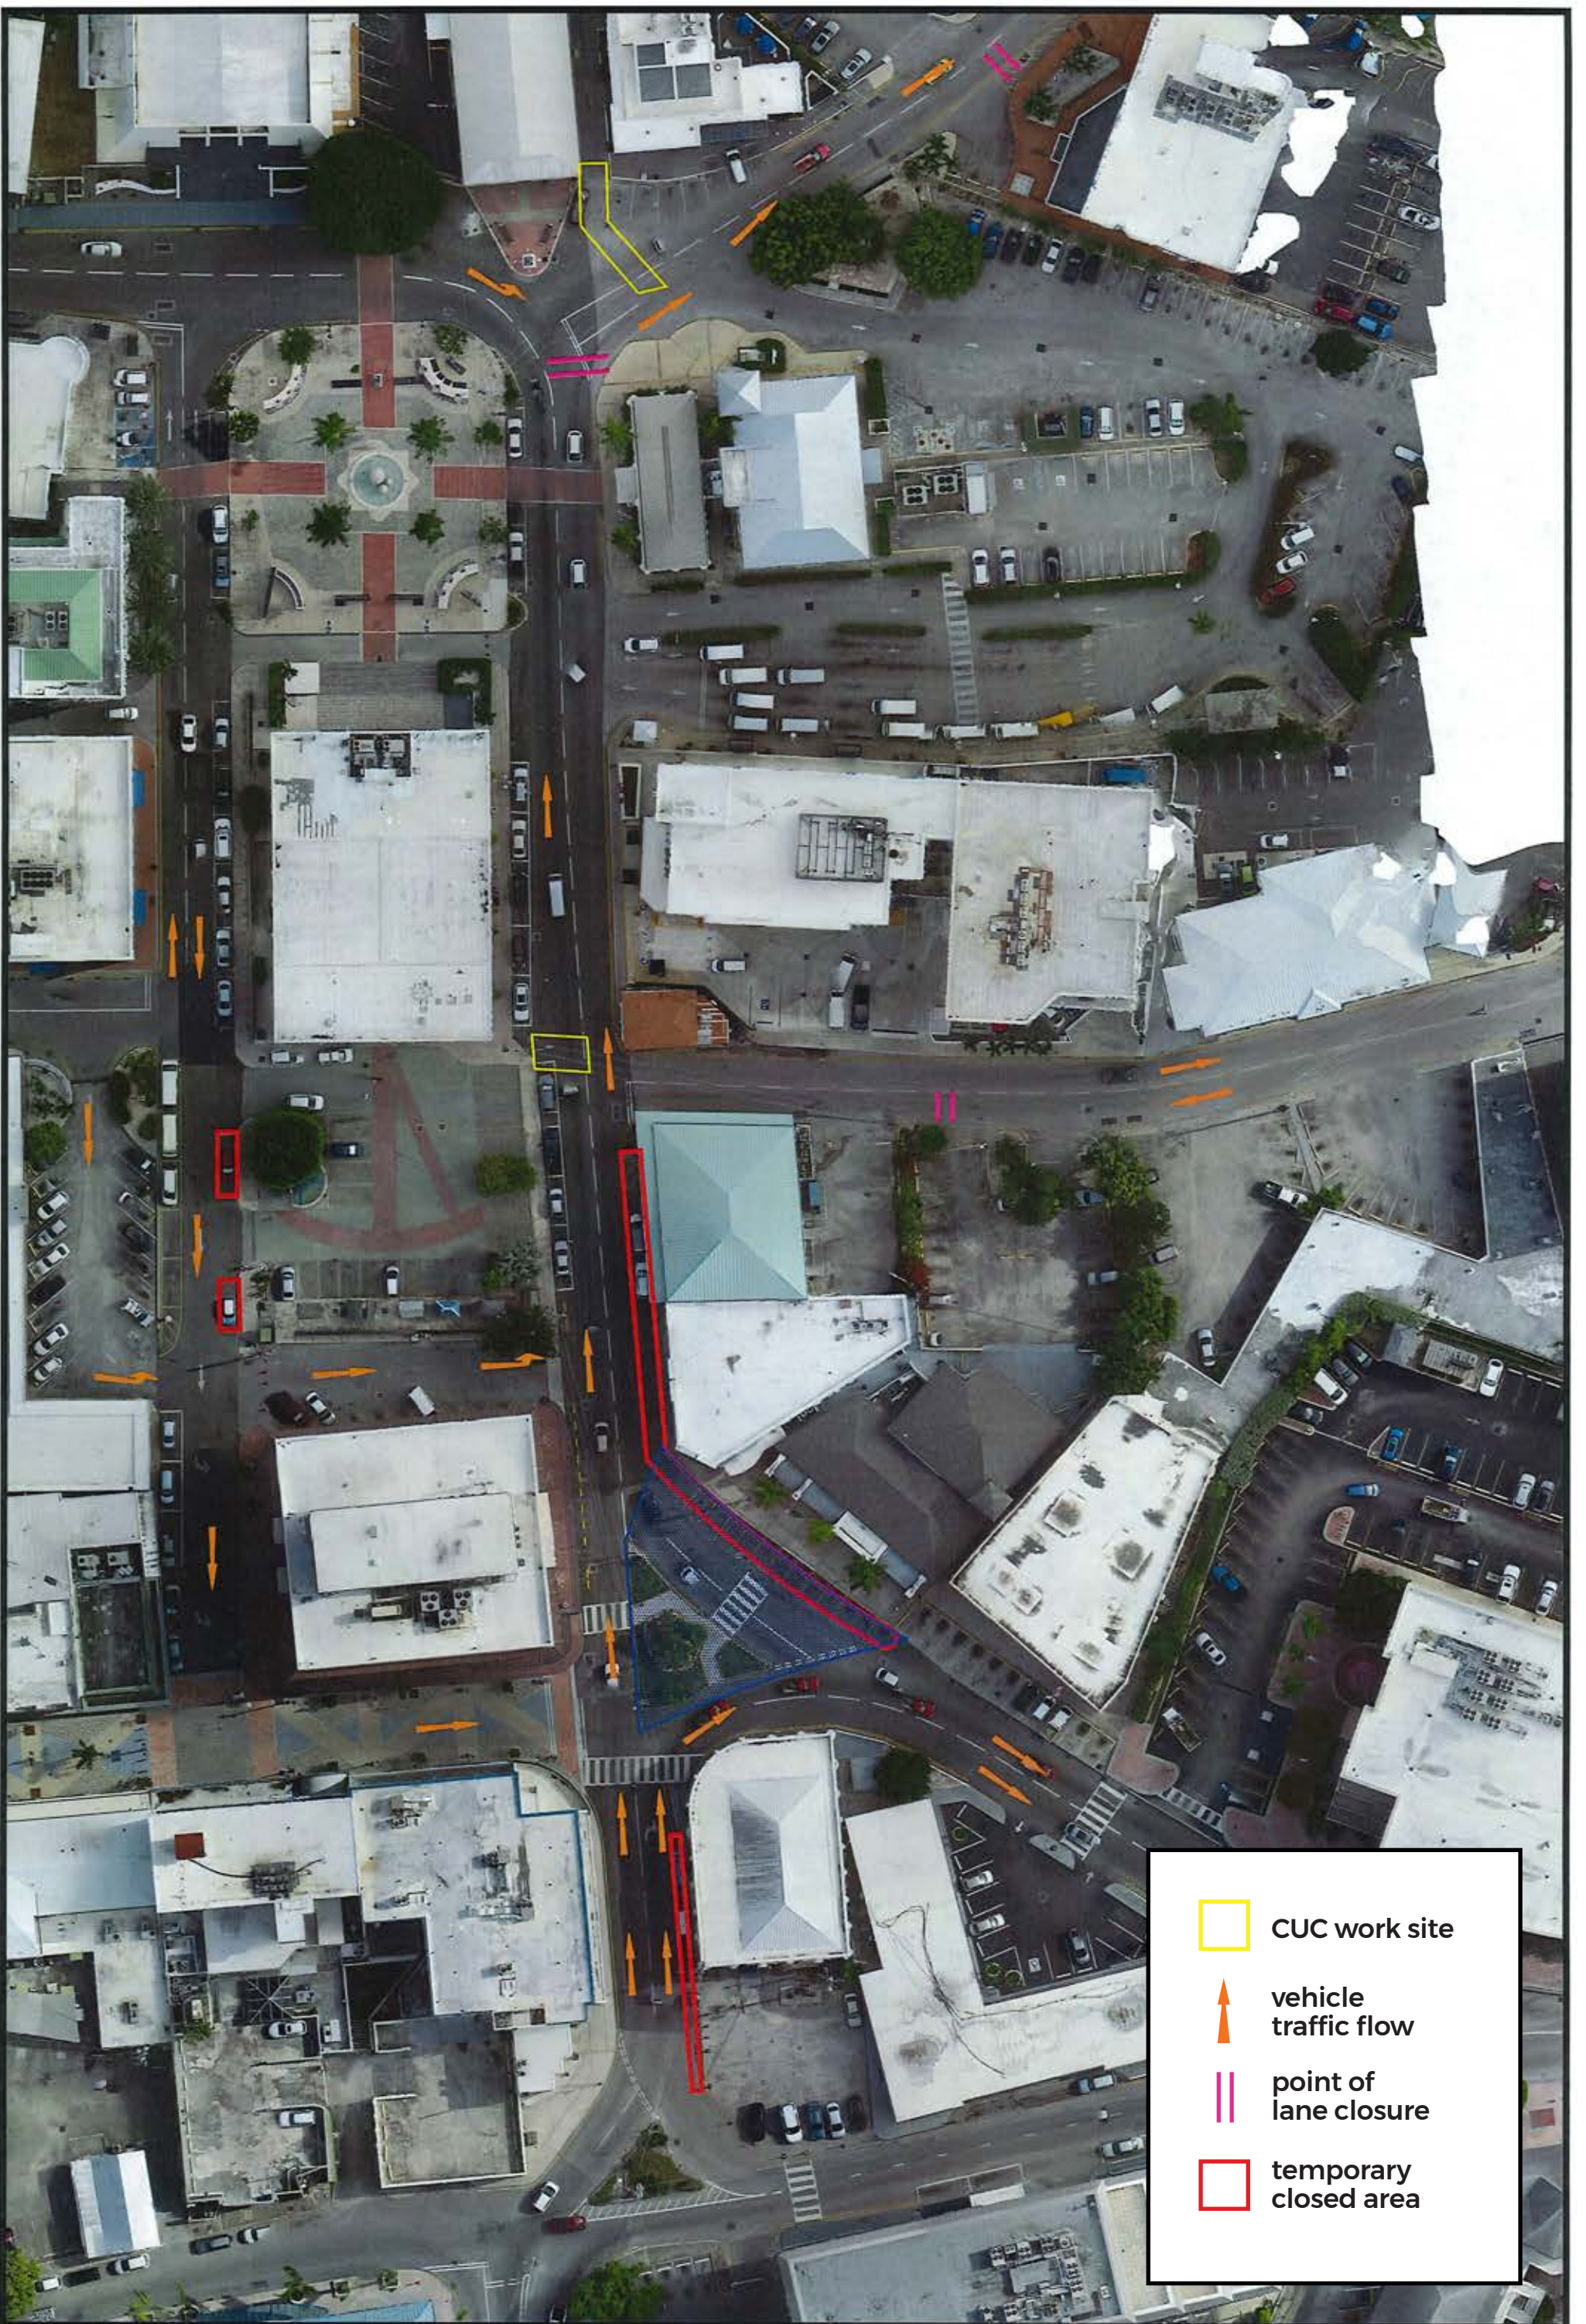
	CUC work site
	vehicle traffic flow
	point of lane closure
	temporary closed area





NATIONAL ROADS AUTHORITY
 # 370 NORTH SOUND ROAD, P. O. BOX # 10426
 GRAND CAYMAN, KY1-1004
 CAYMAN ISLANDS

Project ref.	EKS/GEN1
Scale	Horiz. 1" = 80' Vert. N/A
Drawing Name.	GT REV. Ph2 - Diversions
Sheet	of

Design	E. Jackson
Drawn	E. Jackson
Checked	E. Howard
Date:	28Sep23
Dwg.No.	1

TITLE
 GT REV Phase 2
 Traffic Diversions: Phase 4



	CUC work site
	vehicle traffic flow
	point of lane closure
	temporary closed area





NATIONAL ROADS AUTHORITY
 # 370 NORTH SOUND ROAD, P. O. BOX # 10426
 GRAND CAYMAN, KY1-1004
 CAYMAN ISLANDS

Project ref.	EDS/GEN1
Scale	Horiz. 1" = 50' Vert. N/A
Drawing Name	GT REV. Ph2 - Diversions
Sheet	of

Design	E. Jackson
Drawn	E. Jackson
Checked	E. Howard
Date:	28Sep23
Dwg.No.	1

TITLE
 GT REV Phase 2
 Traffic Diversions: Phase 5
 Weekend Work Only



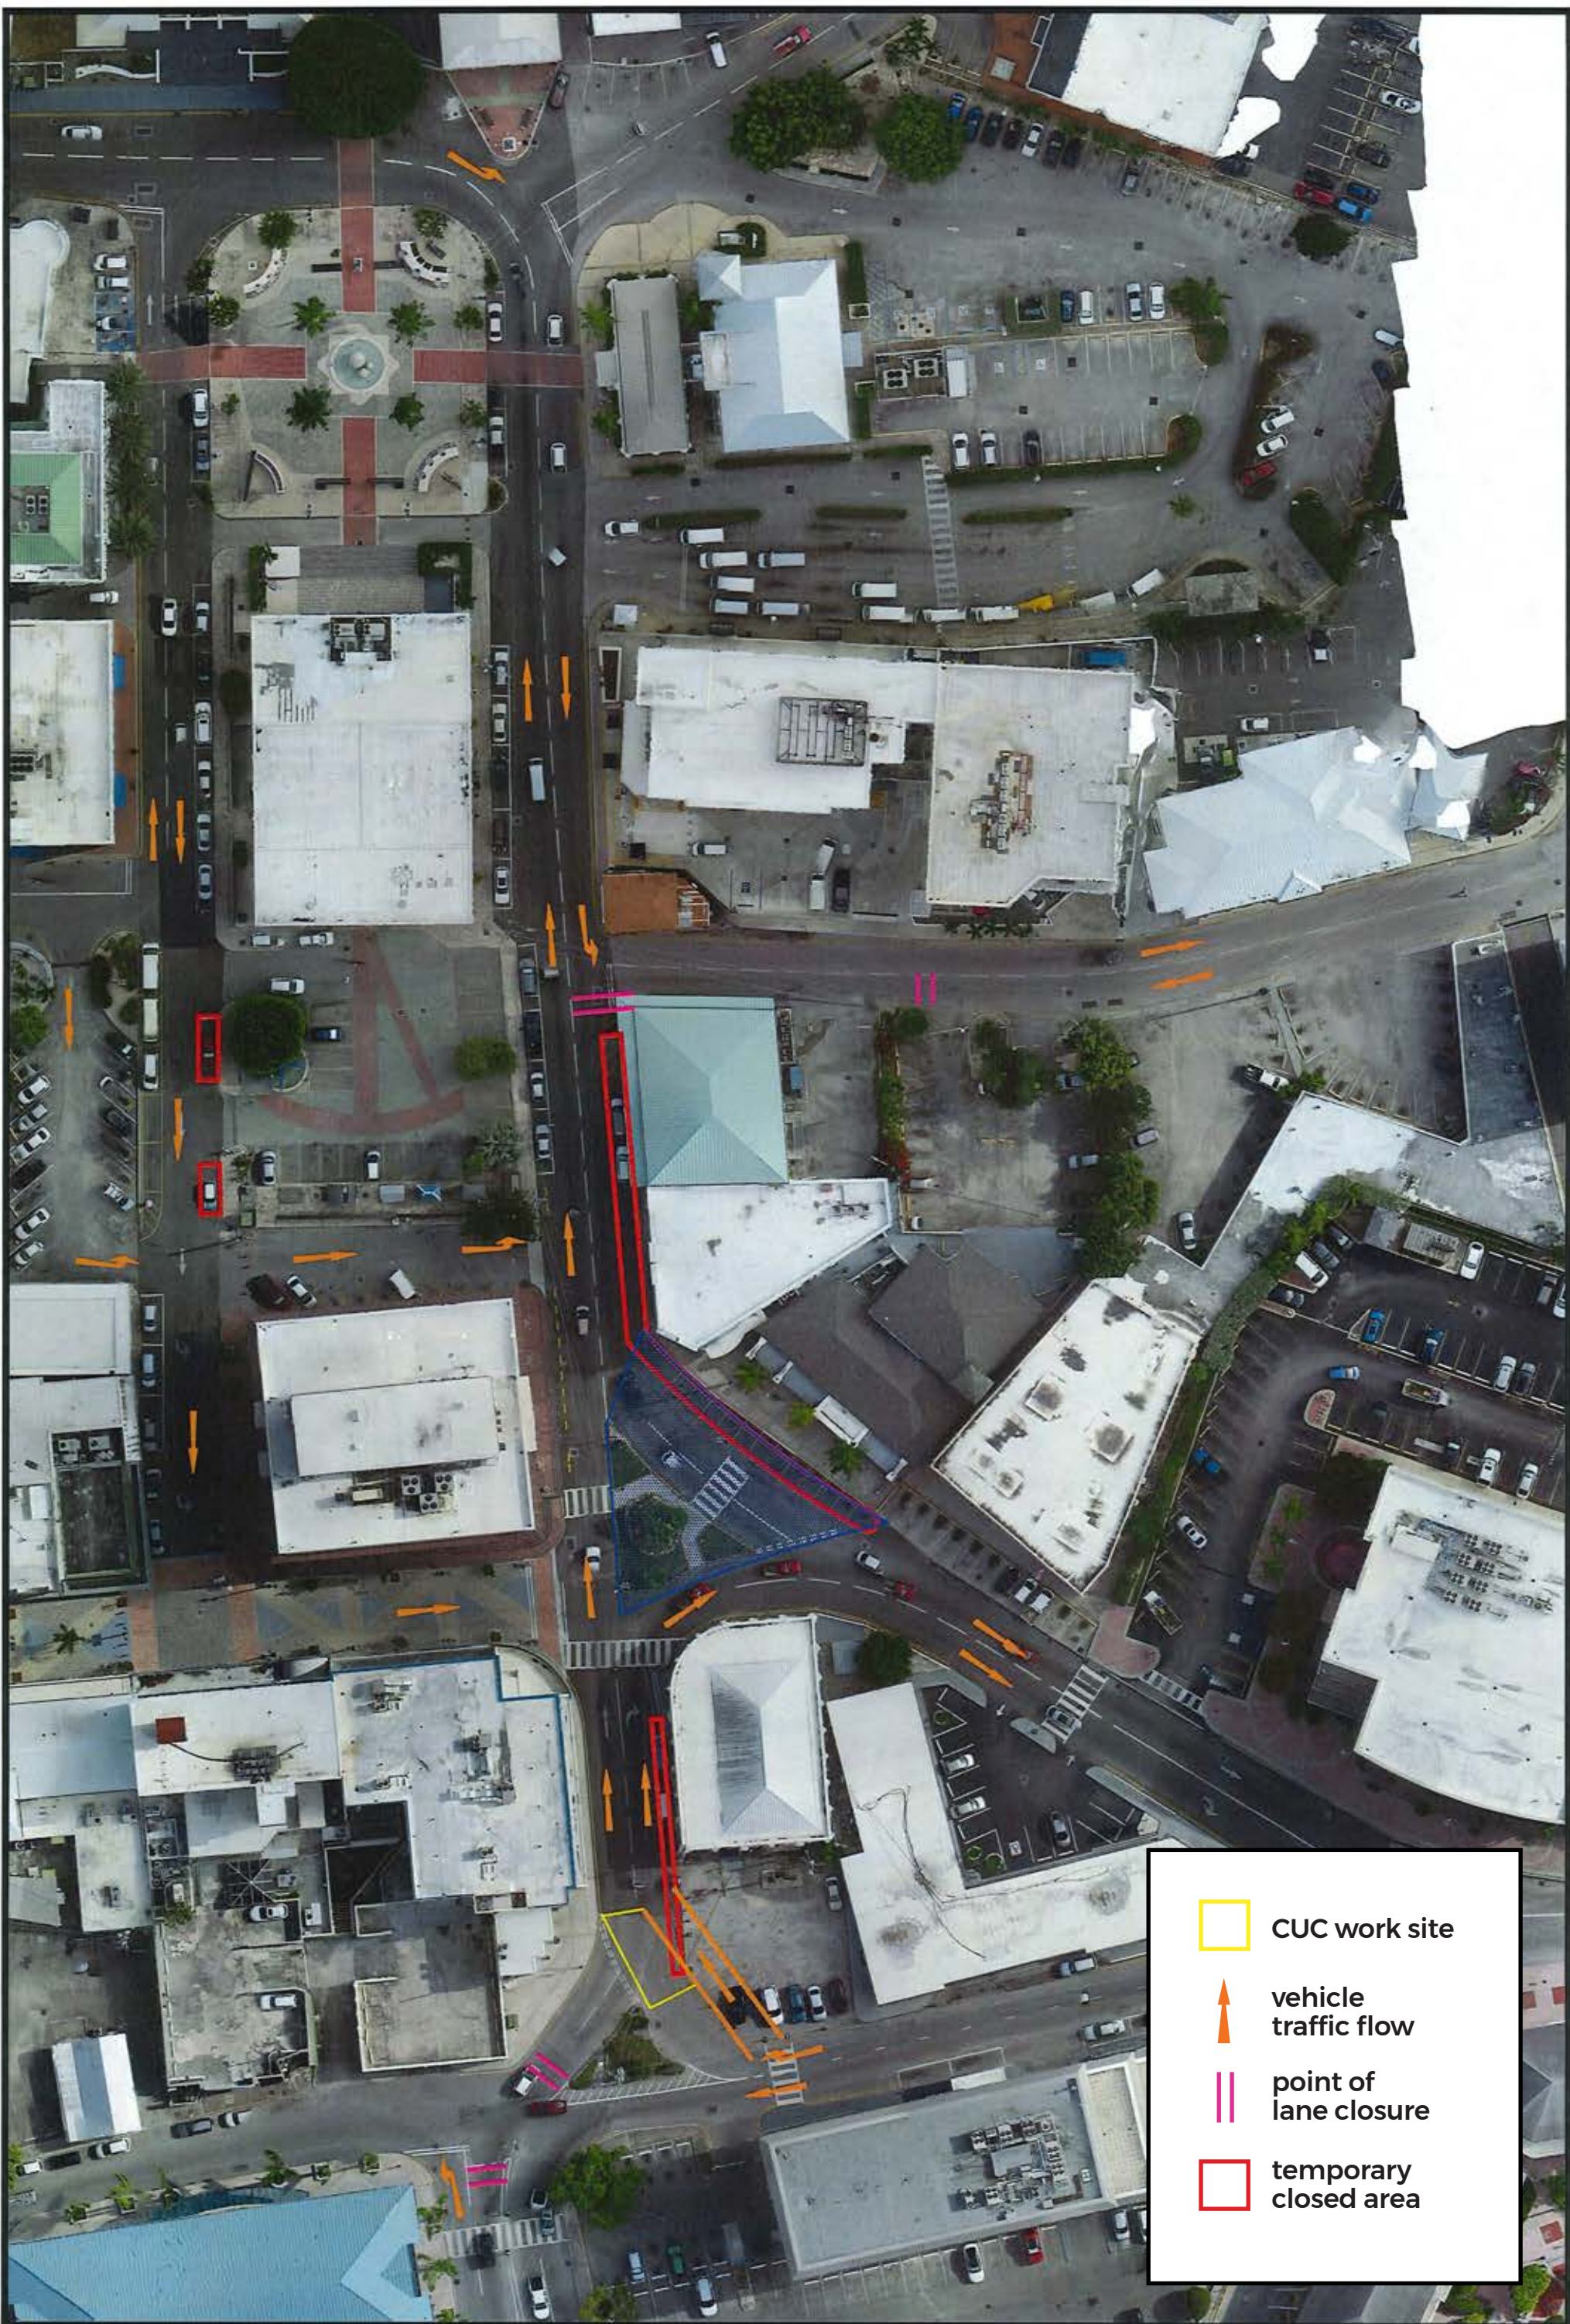
	CUC work site
	vehicle traffic flow
	point of lane closure
	temporary closed area





NATIONAL ROADS AUTHORITY
 # 370 NORTH SOUND ROAD, P. O. BOX # 10426
 GRAND CAYMAN, KY1-1004
 CAYMAN ISLANDS

Project ref.	EDS/GEN1
Scale	Horiz. 1" = 80' Vert. N/A
Drawing Name.	GT REV. Ph2 - Diversions
Sheet	of

Design	E. Jackson
Drawn	E. Jackson
Checked	E. Howard
Date:	28Sep23
Dwg.No.	1

TITLE
 GT REV Phase 2
 Traffic Diversions: Phase 6



	CUC work site
	vehicle traffic flow
	point of lane closure
	temporary closed area





NATIONAL ROADS AUTHORITY
 # 370 NORTH SOUND ROAD, P. O. BOX # 10426
 GRAND CAYMAN, KY1-1004
 CAYMAN ISLANDS

Project ref.	RD6/GEN1
Scale	Horiz. 1" = 50' Vert. N/A
Drawing Name	GT REV. Ph2 - Diversions
Sheet	of

Design	E. Jackson
Drawn	E. Jackson
Checked	E. Howard
Date:	28Sep23
Dwg.No.	1

TITLE
 GT REV Phase 2
 Traffic Diversions: Phase 7
 Weekend Work Only



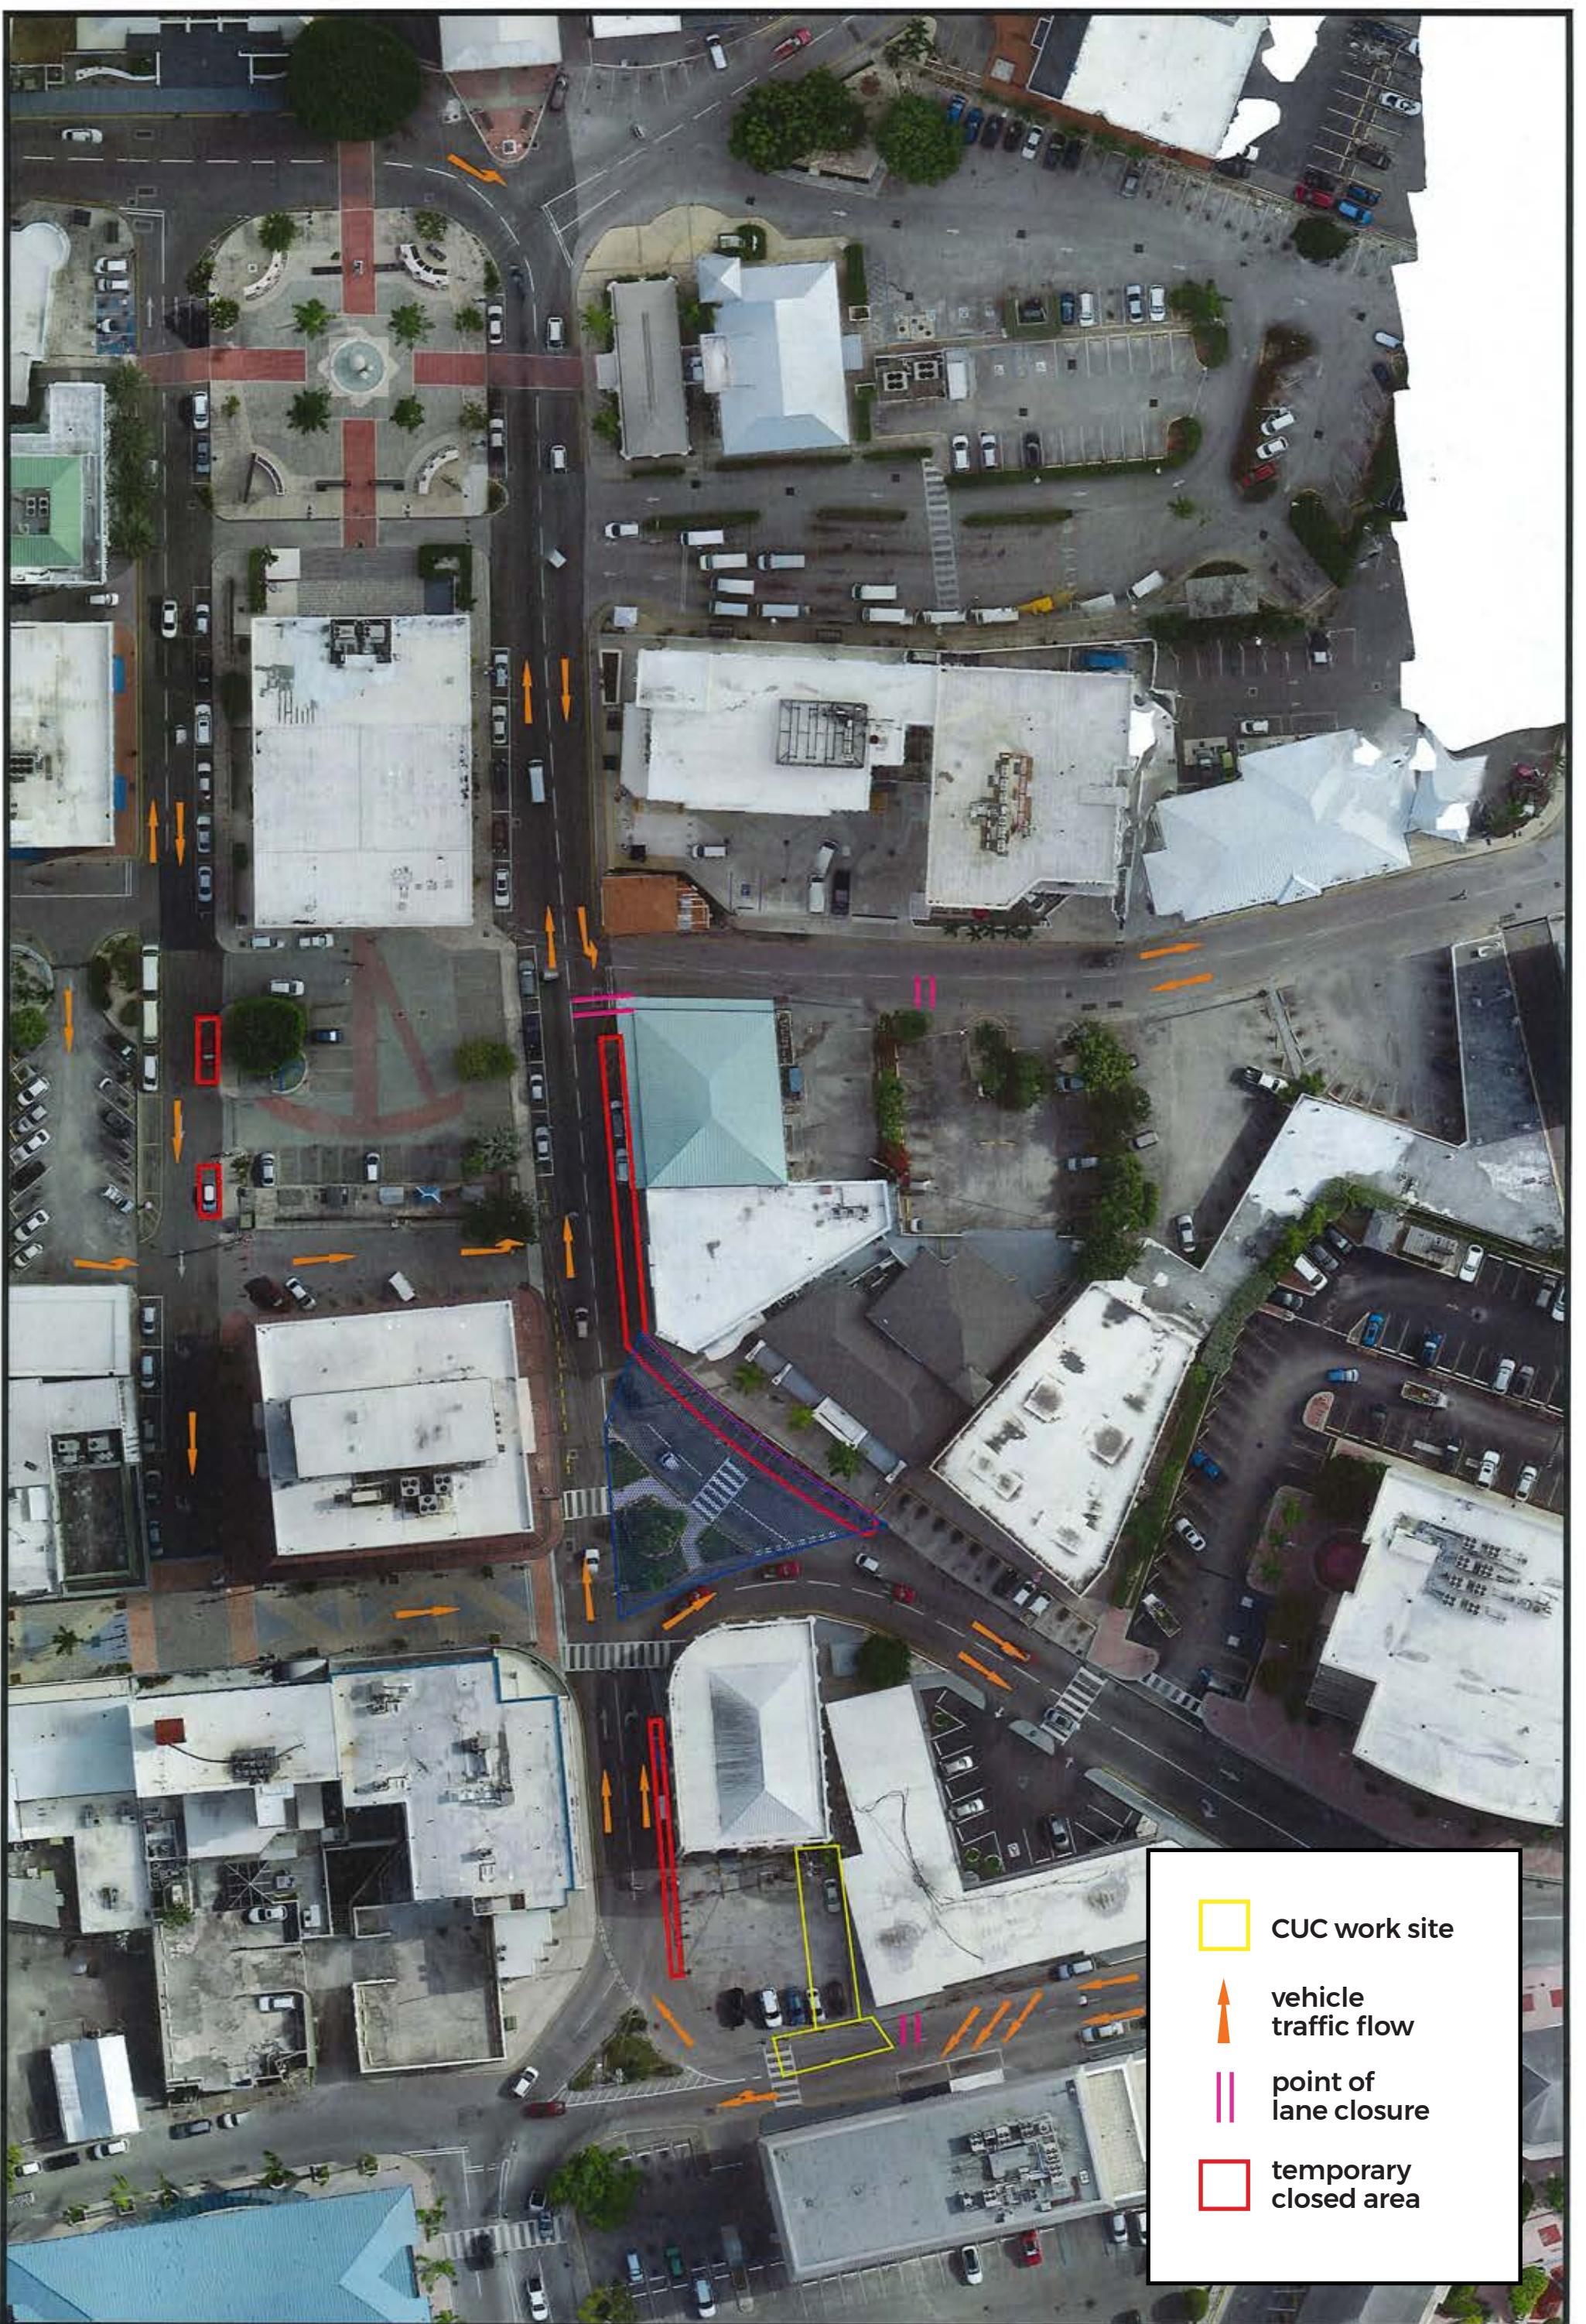
	CUC work site
	vehicle traffic flow
	point of lane closure
	temporary closed area





NATIONAL ROADS AUTHORITY
 # 370 NORTH SOUND ROAD, P. O. BOX # 10426
 GRAND CAYMAN, KY1-1004
 CAYMAN ISLANDS

Project ref.	EKS/GEN1
Scale	Horiz. 1" = 80' Vert. N/A
Drawing Name.	GT REV. Ph2 - Diversions
Sheet	of

Design	E. Jackson
Drawn	E. Jackson
Checked	E. Howard
Date:	28Sep23
Dwg.No.	1

TITLE
 GT REV Phase 2
 Traffic Diversions: Phase 8



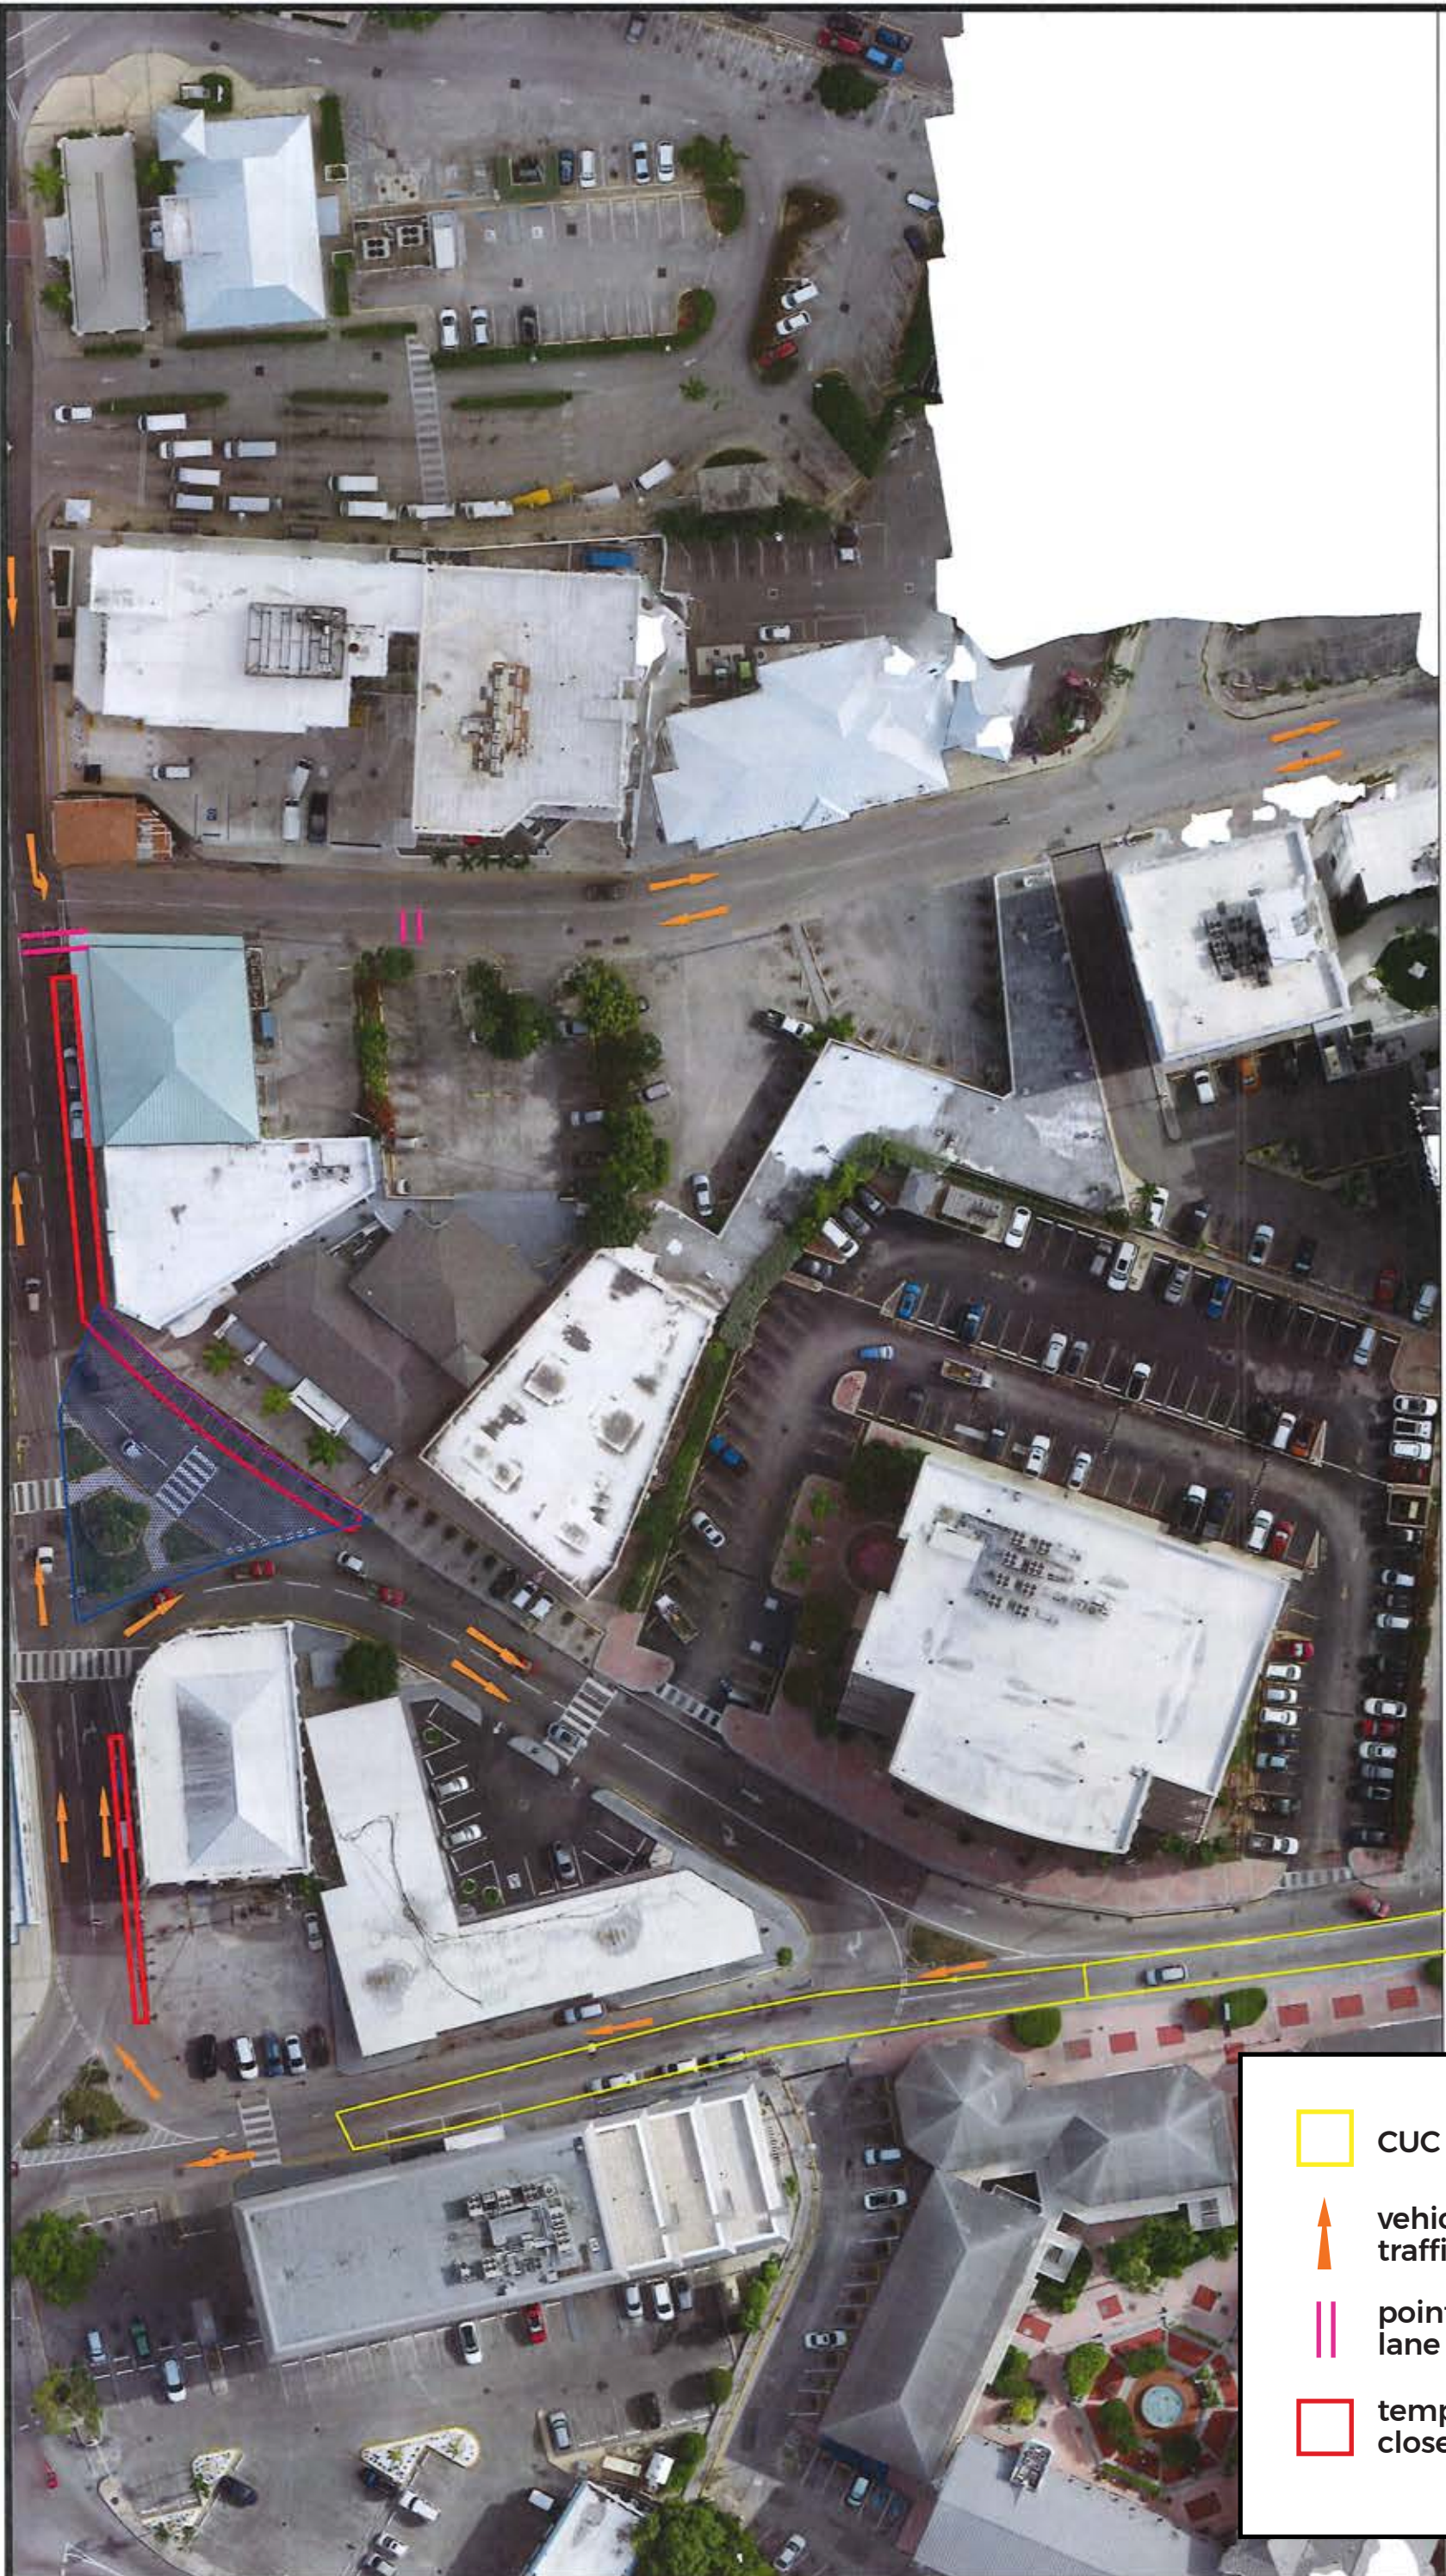
	CUC work site
	vehicle traffic flow
	point of lane closure
	temporary closed area





NATIONAL ROADS AUTHORITY
 # 370 NORTH SOUND ROAD, P. O. BOX # 10426
 GRAND CAYMAN, KY1-1004
 CAYMAN ISLANDS

Project ref.	RDS/GEN1
Scale	Horiz. 1" = 50' Vert. N/A
Drawing Name	GT REV. Ph2 - Diversions
Sheet	of

Design	E. Jackson
Drawn	E. Jackson
Checked	Z. Howard
Date:	28Sep23
Dwg.No.	1

TITLE
 GT REV Phase 2
 Traffic Diversions: Phase 9



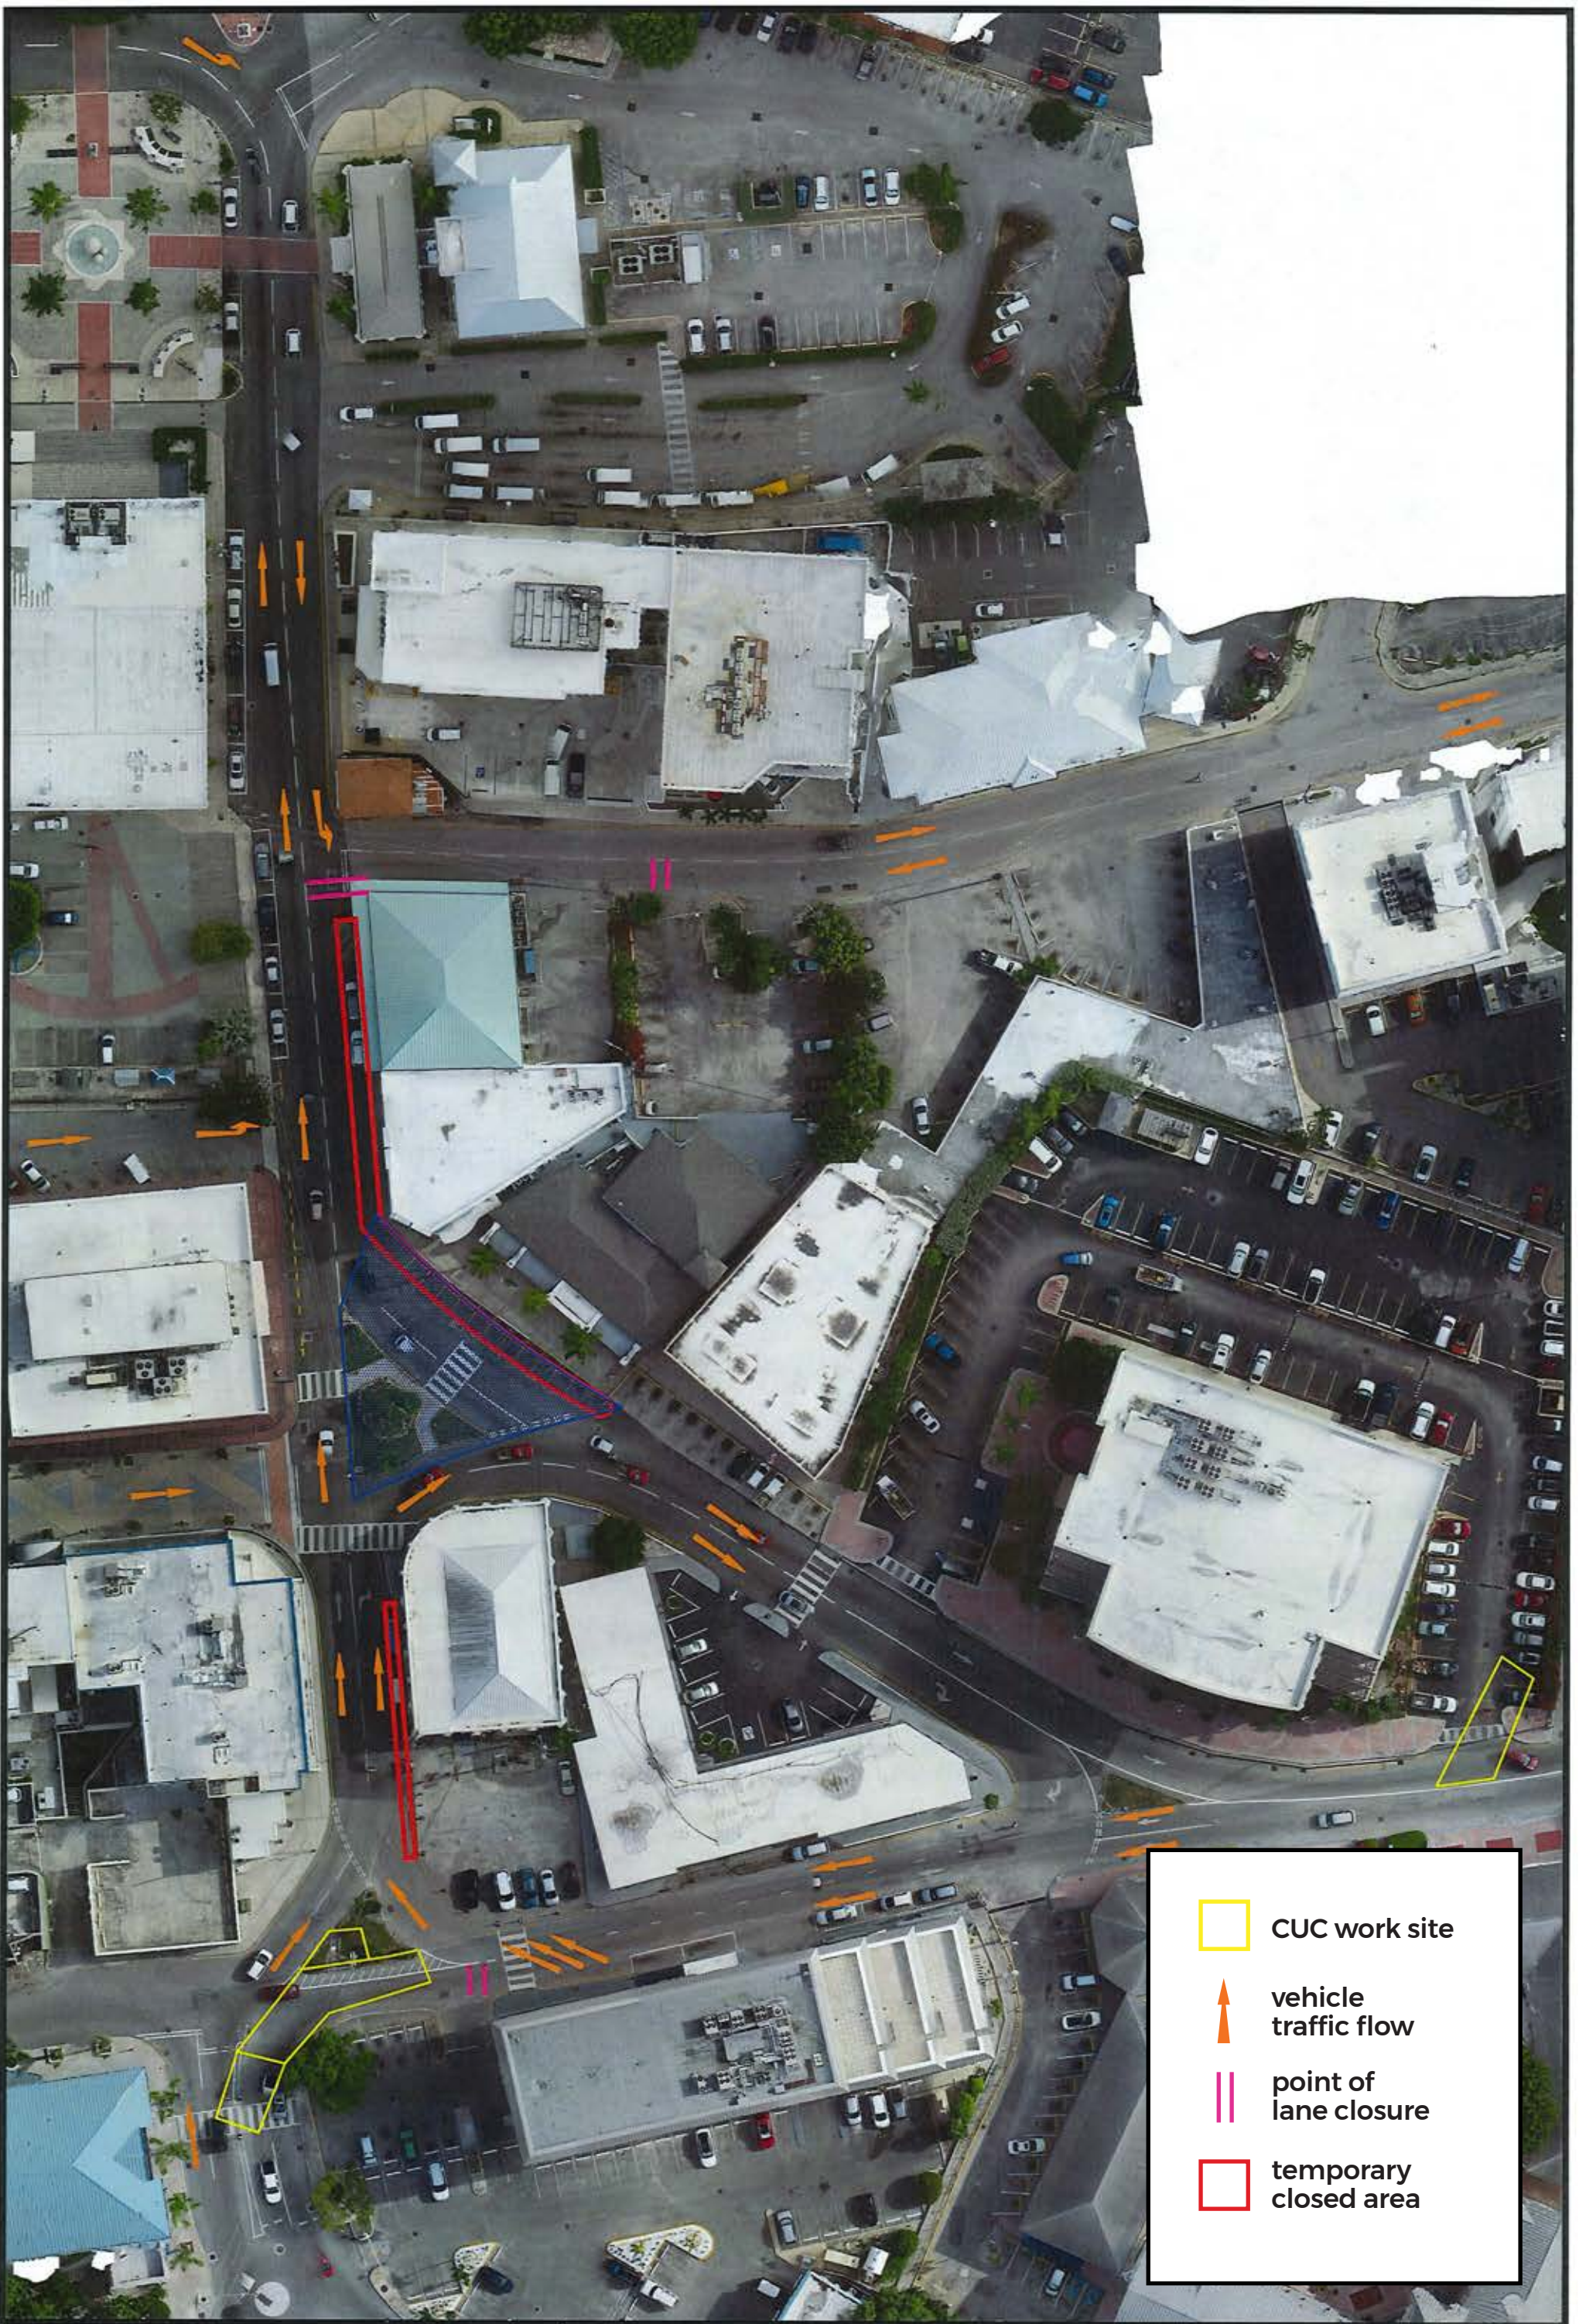
	CUC work site
	vehicle traffic flow
	point of lane closure
	temporary closed area





NATIONAL ROADS AUTHORITY
 # 370 NORTH SOUND ROAD, P. O. BOX # 10426
 GRAND CAYMAN, KY1-1004
 CAYMAN ISLANDS

Project ref. EJS/GKN1
 Scale Horiz. 1" = 80'
 Vert. N/A
 Drawing Name. GT REV. Ph2 - Diversions
 Sheet of

Design E. Jackson
 Drawn E. Jackson
 Checked E. Howard
 Date: 28Sep23
 Dwg.No. 1

TITLE
 GT REV Phase 2
 Traffic Diversions: Phase 10



	CUC work site
	vehicle traffic flow
	point of lane closure
	temporary closed area

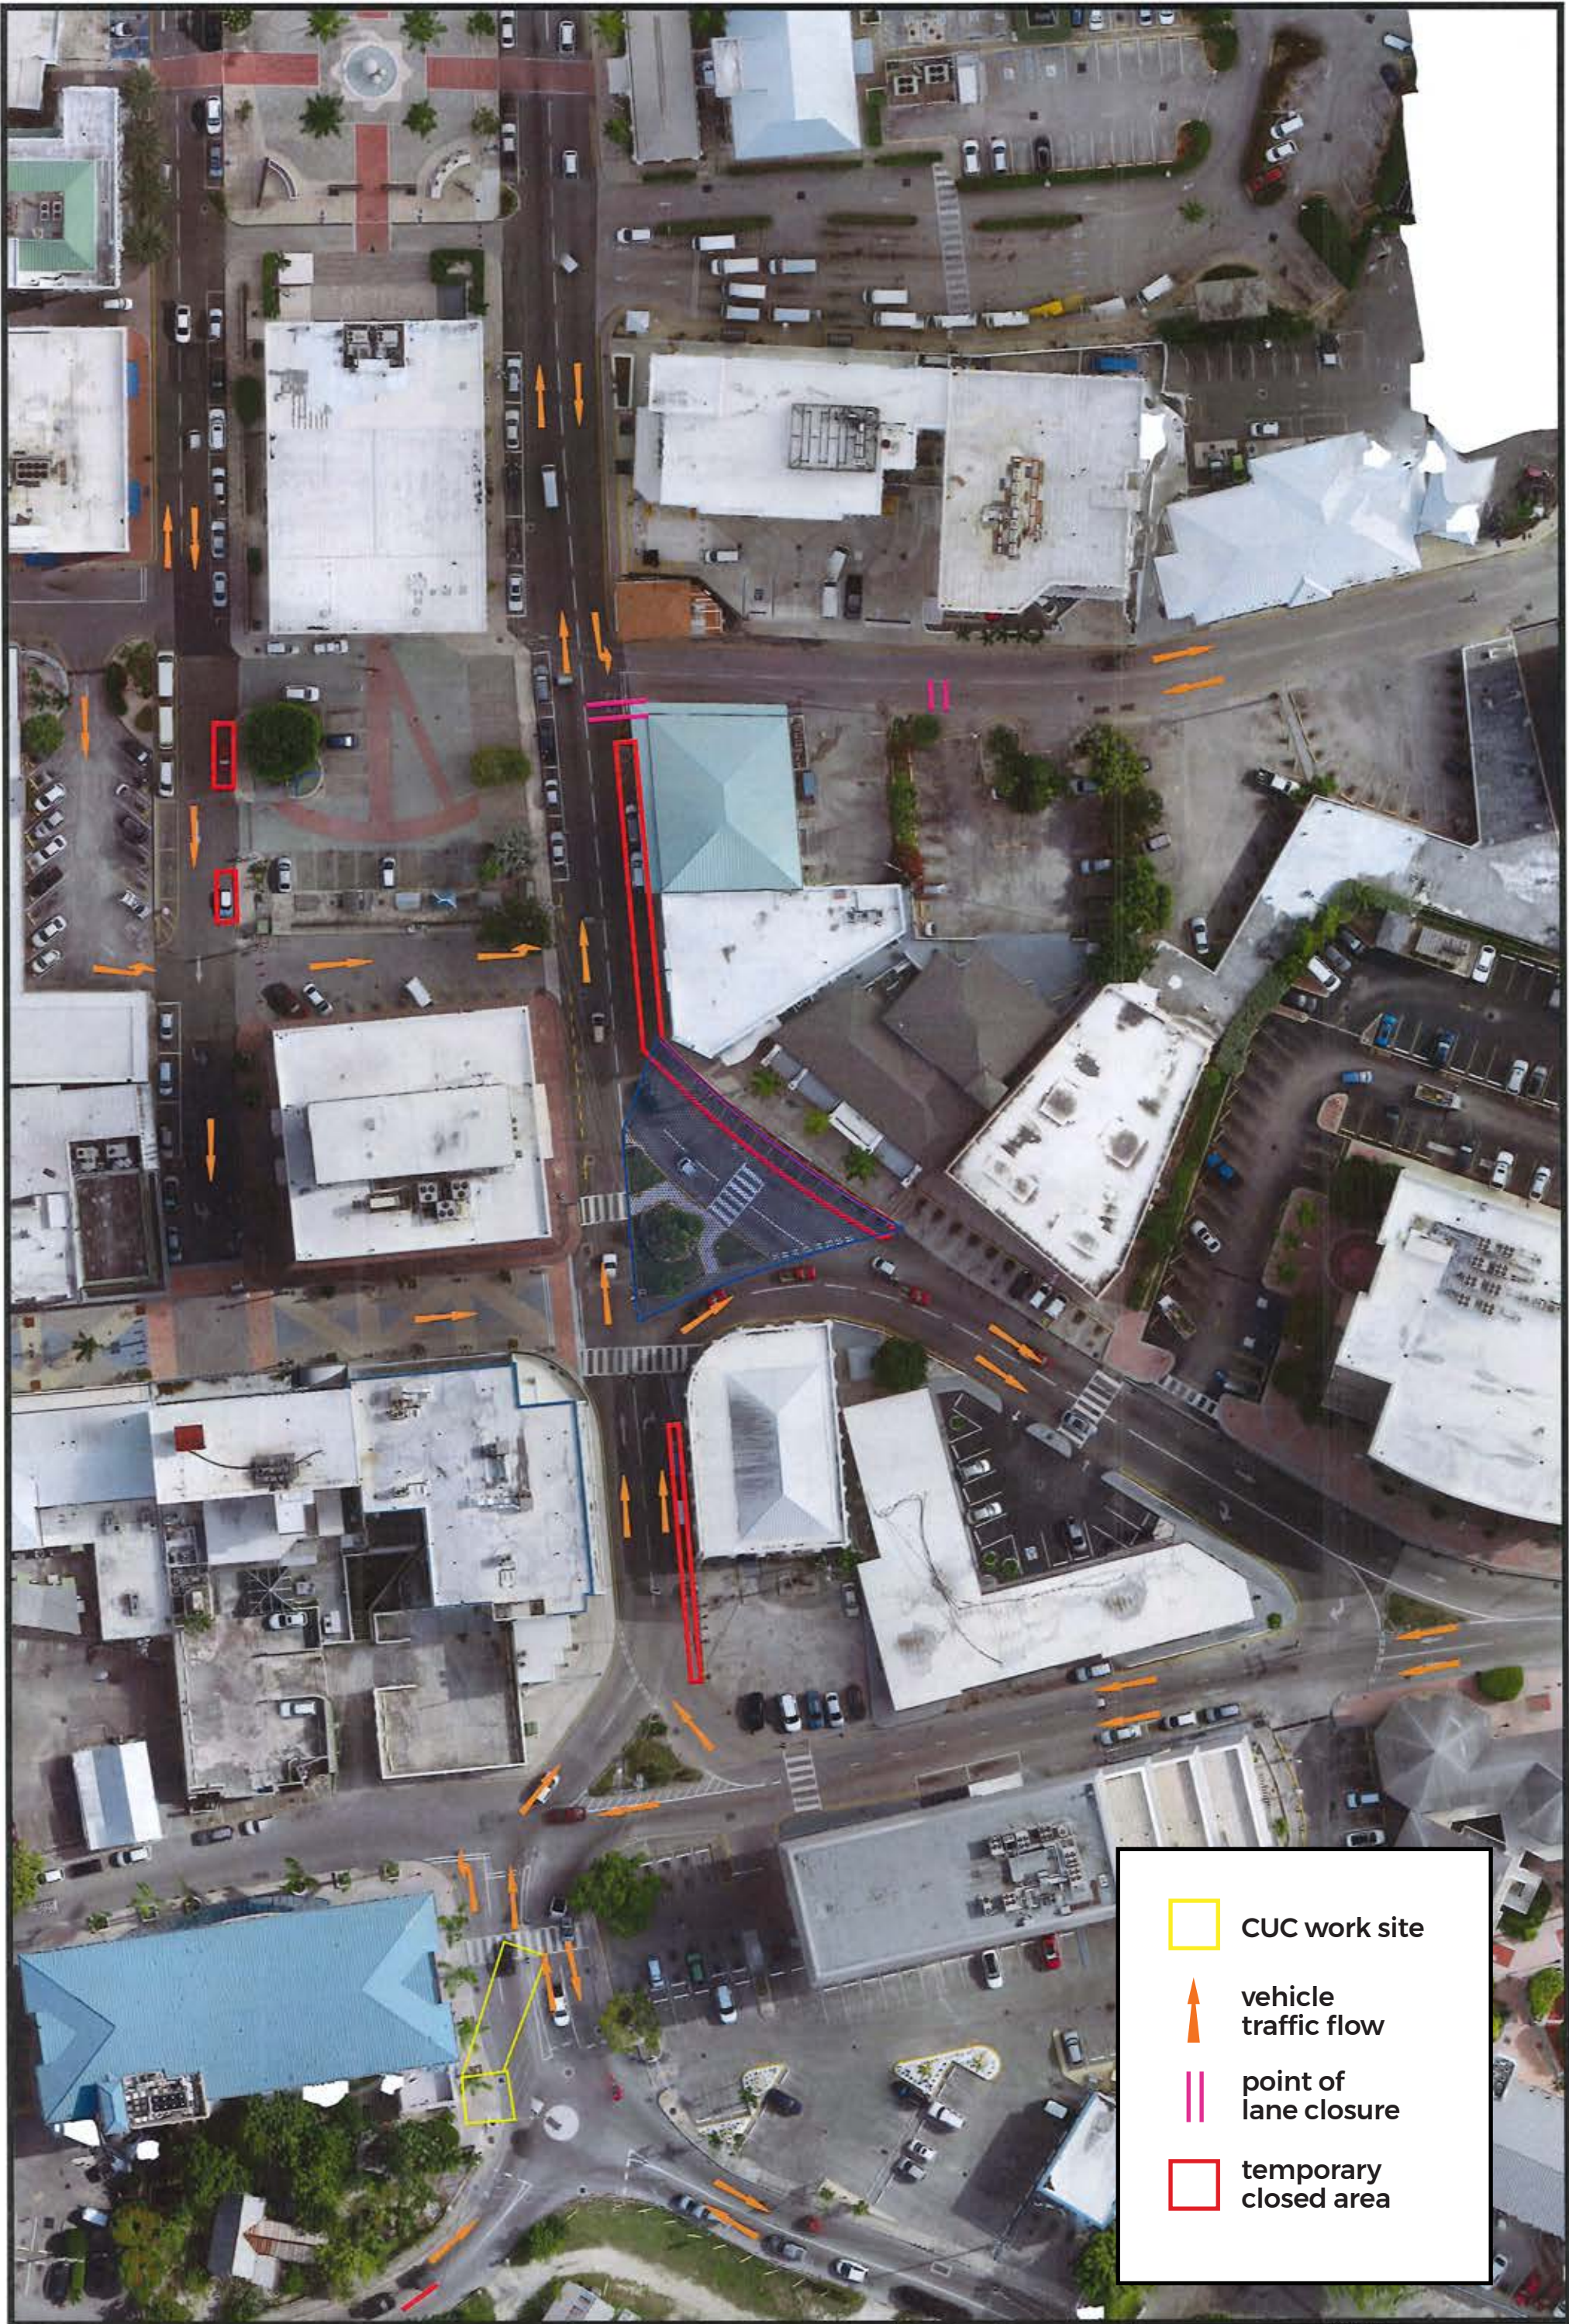
NATIONAL ROADS AUTHORITY

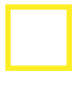



370 NORTH SOUND ROAD, P. O. BOX # 10426
 GRAND CAYMAN, KY1-1004
 CAYMAN ISLANDS

Project ref.	RDS/GEN1
Scale	Horiz. 1" = 60' Vert. N/A
Drawing Name	GT REV. Ph2 - Diversions
Sheet	of

Design	E. Jackson
Drawn	E. Jackson
Checked	E. Howard
Date:	28Sep23
Dwg.No.	1

TITLE
 GT REV Phase 2
 Traffic Diversions: Phase 11
 Weekend Works Only



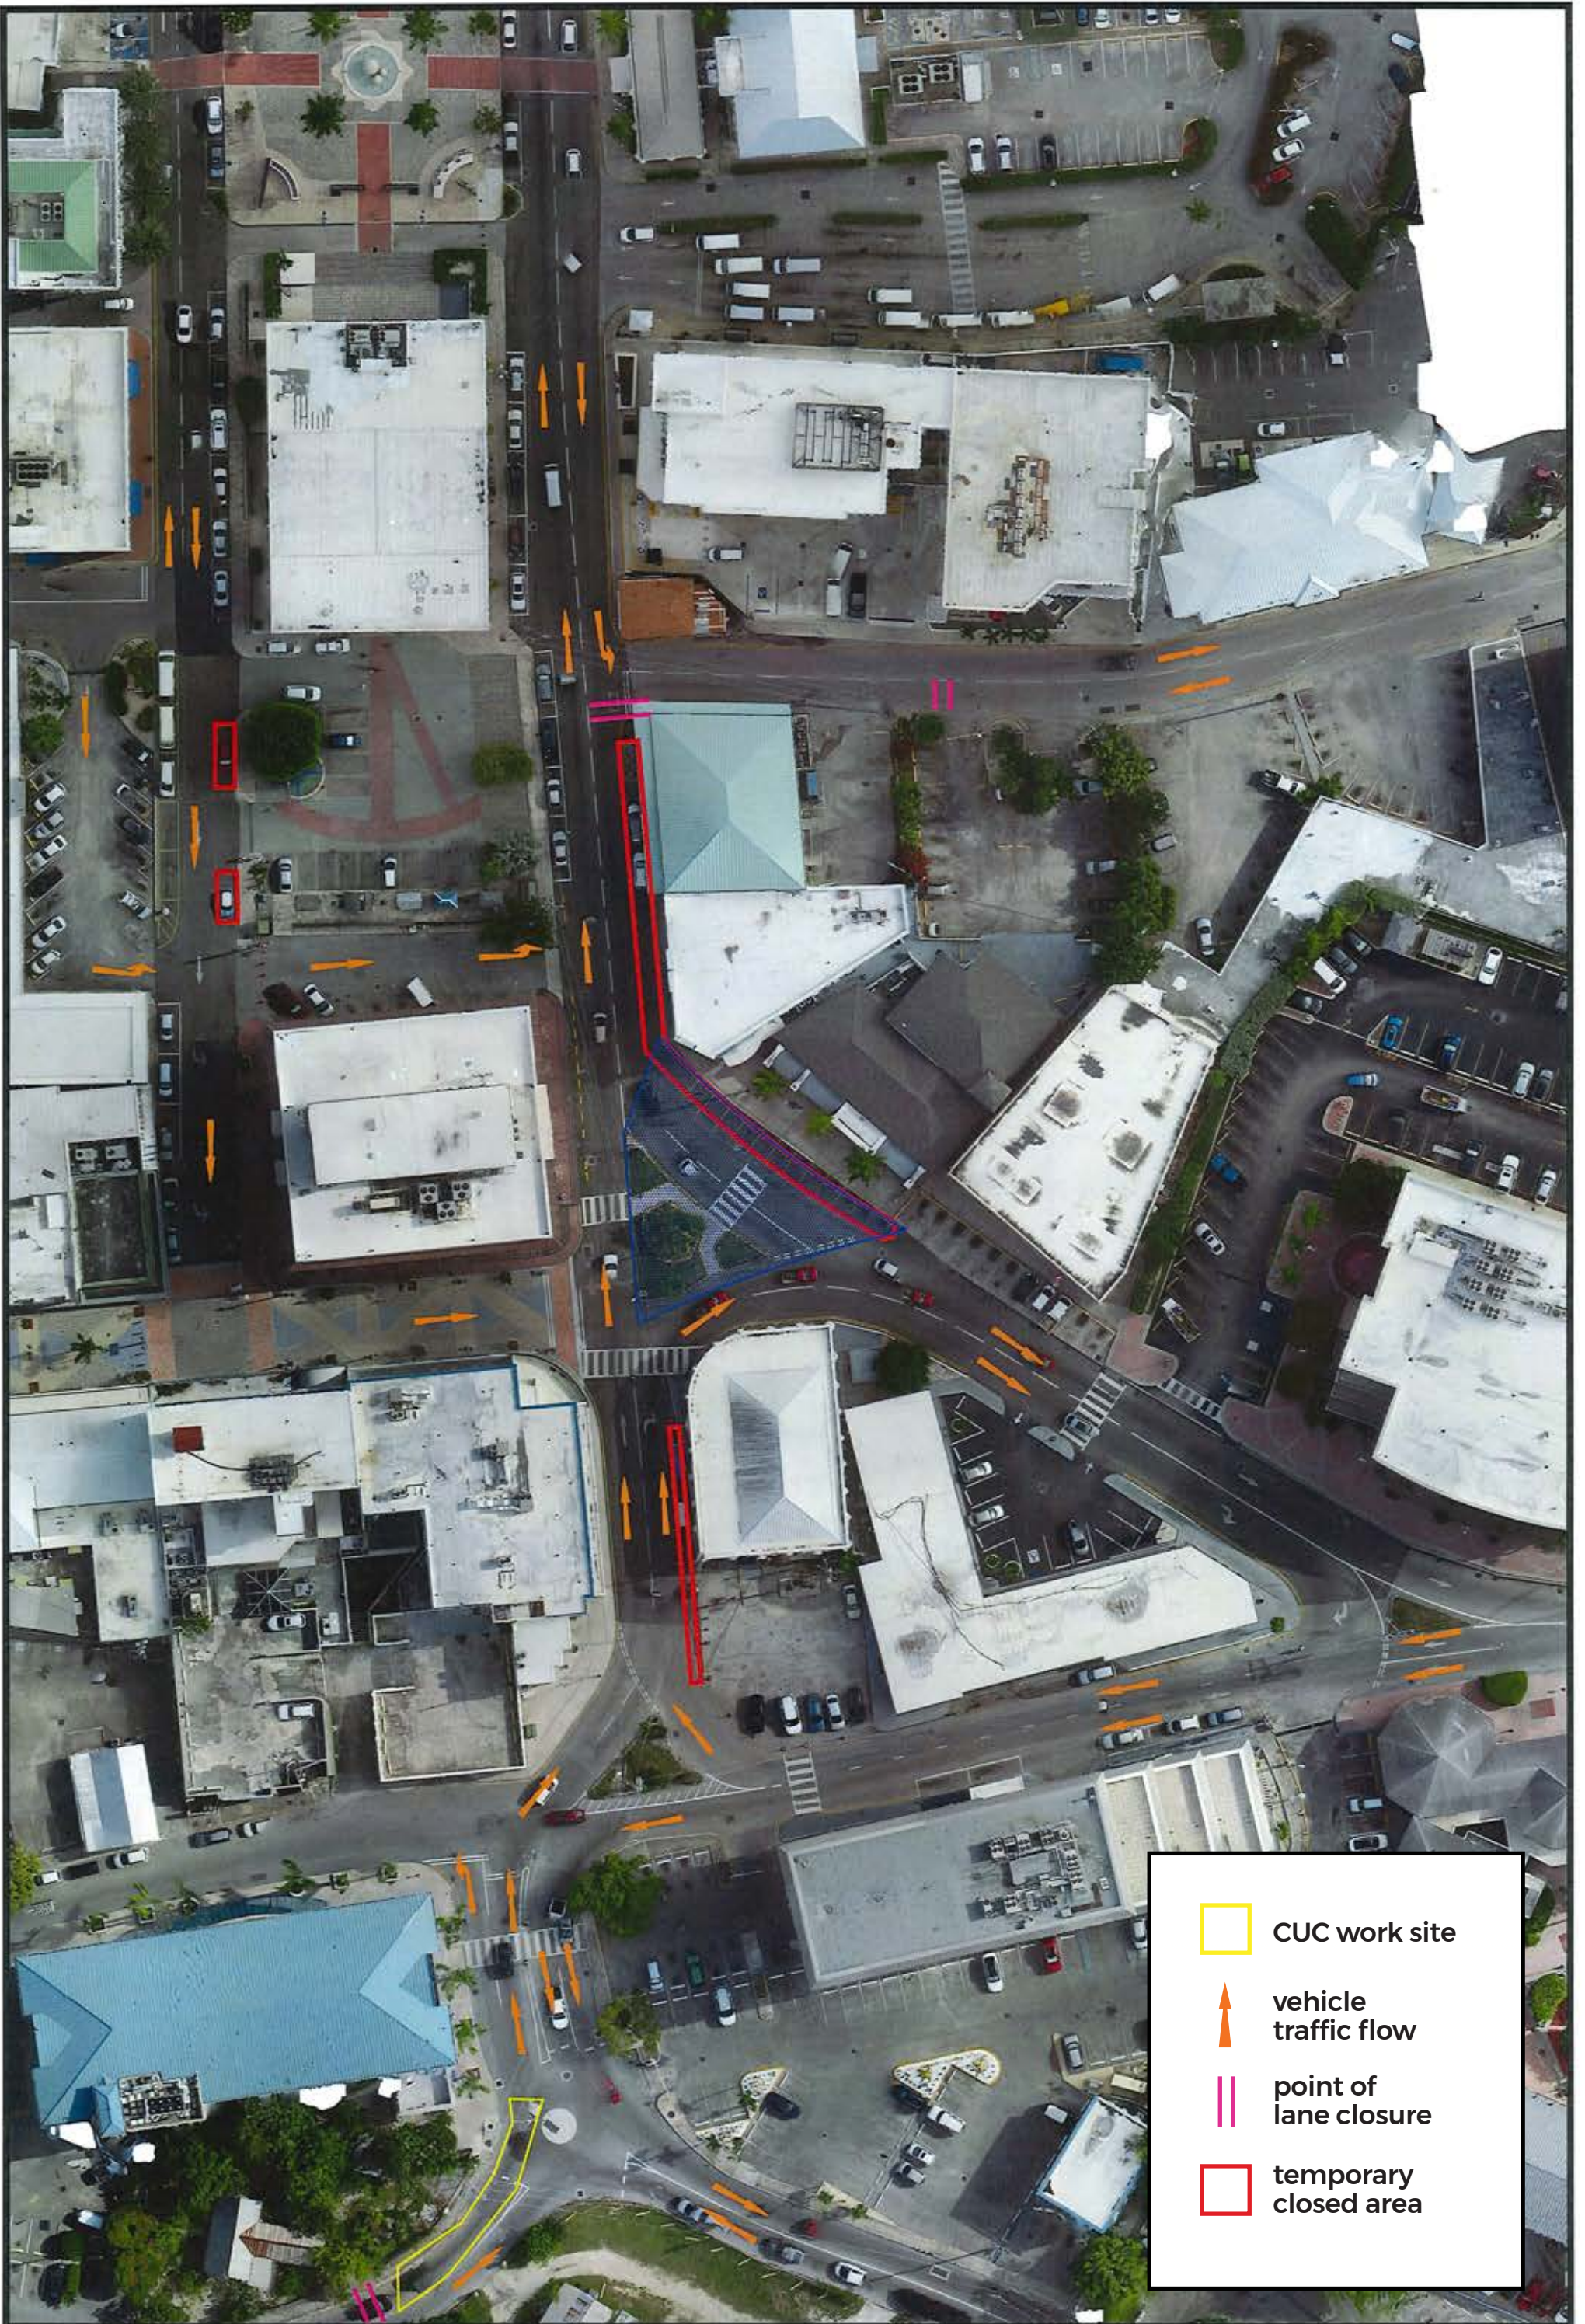
	CUC work site
	vehicle traffic flow
	point of lane closure
	temporary closed area





NATIONAL ROADS AUTHORITY
 # 370 NORTH SOUND ROAD, P. O. BOX # 10426
 GRAND CAYMAN, KY1-1004
 CAYMAN ISLANDS

Project ref. RDS/GKN1
 Scale Horiz. 1" = 80'
 Vert. N/A
 Drawing Name. GT REV. Ph2 - Diversions
 Sheet of

Design E. Jackson
 Drawn E. Jackson
 Checked E. Howard
 Date: 28Sep23
 Dwg.No. 1

TITLE
 GT REV Phase 2
 Traffic Diversions: Phase 12



	CUC work site
	vehicle traffic flow
	point of lane closure
	temporary closed area

NATIONAL ROADS AUTHORITY

370 NORTH SOUND ROAD, P. O. BOX # 10426
 GRAND CAYMAN, KY1-1004
 CAYMAN ISLANDS

Project ref.	RDS/GEN1
Scale	Horiz. 1" = 60' Vert. N/A
Drawing Name	GT REV. Ph2 - Diversions
Sheet	of

Design	E. Jackson
Drawn	E. Jackson
Checked	M. Howard
Date:	28Sep23
Dwg.No.	1

TITLE
 GT REV Phase 2
 Traffic Diversions: Phase 13

Prepared by

